


# PATIO PLAN KEY NOTES

- 1 EXISTING TREE AND DRAIN GRATE TO REMAIN.
- 2 EXISTING UTILITY SERVICE BOX TO REMAIN.
- 3 EXISTING SITE TRASH TO REMAIN.
- 4 EXISTING BUS BENCH TO REMAIN.
- 5 EXISTING CONCRETE RAMP TO REMAIN.
- 6 EXISTING STREET LIGHT TO REMAIN.
- 7 EXISTING TRAFFIC LIGHT TO REMAIN.
- 8 EXISTING CONCRETE PLATFORM TO REMAIN.
- 9 NEW CONCRETE RAMP TO CONFORM WITH ADA REQUIREMENTS. SEE SHEET T12 FOR MORE INFORMATION.
- 10 NEW BUTTOUT PATIO RAILING SYSTEM TO BE 36" AFF. 1 1/2" TOP AND BOTTOM RAIL WITH VERTICAL POSTS @ 48" O.C. BREAK RAILING @ EXISTING SITE ITEMS. F41 B.O.
- 11 AWNINGS BY OWNER, INSTALLED BY OTHERS.
- 12 SIGN BY OWNER, INSTALLED BY OTHERS.
- 13 NEW CANOPY. SEE SECTION ON SHEET B/A82.
- 14 PROPERTY LINE

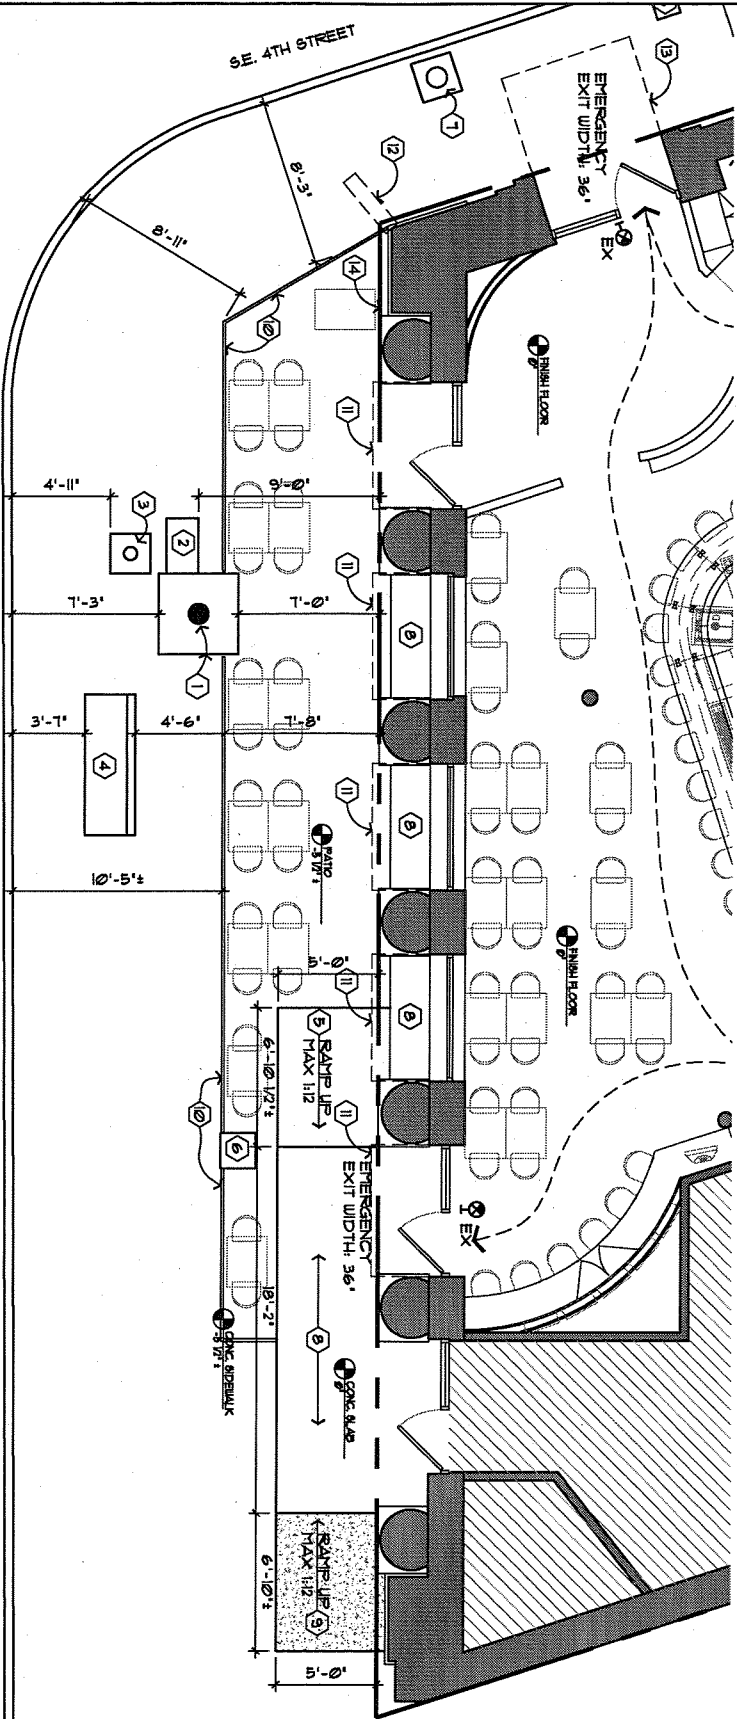

1 PATIO PLAN  
P10 NTS



100 north sixth street  
suite 650c  
minneapolis, mn  
55403-1594  
T 612 339 2257  
F 612 349 2930  
www.shealink.com

client:  
SUSHI AVENUE

project title:  
MASU, SUSHI & TORAYA  
330 WEST HENNEPIN AVE  
MINNEAPOLIS, MN 55414

sheet title:  
PATIO PLAN

drawing no.: 0304.02  
scale: 3/16" = 1'-0"  
date: 03.05.11  
drawn by: TE  
checked by: SH  
date received: 04.05  
no. files: 1  
issued by:

I hereby certify that this plan specification or report was prepared by me or under my direct supervision and that I am a duly registered architect under the law of the state of MINNESOTA.

sheet: 004.00 - 2106A  
P1.0